

RESOLUTION NO. 45-16

A RESOLUTION ESTABLISHING AN *AD HOC* COMMITTEE TO DEVELOP A TRANSITION PLAN FOR THE AMERICAN WITH DISABILITIES ACT

WHEREAS, the Village of Chatham (“Village”) is an Illinois Municipal Corporation existing and operating under the Illinois Municipal Code and the laws of the State of Illinois; and

WHEREAS, access to civic life by people with disabilities is a fundamental goal of the Americans with Disabilities Act (ADA); and

WHEREAS, to ensure that the access goals are met, Title II of the ADA requires State and local governments to make their programs and services accessible to persons with disabilities; and

WHEREAS, governmental entities must ensure effective communication -- including the provision of necessary auxiliary aids and services -- so that individuals with disabilities can participate in civic life; and

WHEREAS, the Village Board believes it to be in the best interests of the Village for an *ad hoc* committee of Village Trustees and citizens to be established to develop an ADA Transition Plan.

NOW THEREFORE, BE IT RESOLVED by the President and Board of Trustees of the Village of Chatham, Sangamon County, Illinois, as follows:

Section 1. Recitals. The foregoing recitals shall be and are hereby incorporated into and made a part of this Resolution as if fully set forth in this Section 1.

Section 2. Ad Hoc Committee Creation. The Village Board of the Village of Chatham hereby formally creates the ADA Transition Plan Committee, which shall be considered an ad hoc committee of the Village of Chatham. The Committee shall consist of five people, including two trustees and three citizens, each to be named by the Village President and


consented to by the Village Board. The Village President shall designate one of the appointed Village Trustees to serve as chairman of the Committee. A staff member shall also be designated to serve as a facilitator for the Committee. The Committee shall meet initially at the call of the designated Chairman and shall be subject to the Illinois Open Meetings Act.

Section 3. Effective Date. This Resolution shall be in full force and effect from and after its passage and approval.

SO RESOLVED this 25 day of October, 2016, at Chatham, Sangamon County, Illinois.

	YES	NO	ABSENT	PRESENT
MARK CLAYTON	✓			
TERRY FOUNTAIN	✓			
DAVID KIMSEY			✓	
NINA LINDHORST	✓			
MATT MAU			✓	
JOE SCHATTEMAN	✓			
THOMAS S. GRAY				
TOTAL	4	0	2	0

APPROVED by the President of the Village of Chatham, Illinois this 25 day of OCT, 2016.

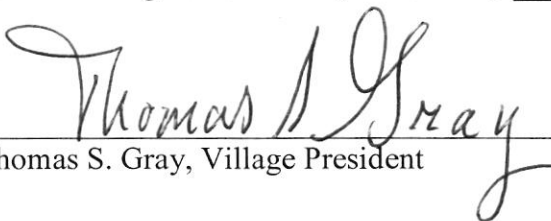

 Thomas S. Gray, Village President

Attest:


 Pat Schad, Village Clerk

WOODLAND TRAIL MAINTENANCE AGREEMENT

This agreement entered into this 25 day of OCT, A.D., 2016, by and between the Village of Chatham, Sangamon County, of the State of Illinois, hereinafter called the "VILLAGE", and the City of Springfield, IL, a municipal corporation, Sangamon County, of the State of Illinois, hereinafter called the "CITY", inclusive of the Office of Public Utilities commonly known as City Water, Light and Power, hereinafter called "CWLP".

WITNESSETH:

WHEREAS, the CITY has jurisdiction over Woodland Trail as shown on Exhibit A attached hereto and incorporated herein; and

WHEREAS, the VILLAGE is desirous of said improvement in that same will be of immediate benefit to the VILLAGE residents and permanent in nature;

NOW, THEREFORE, in consideration of the mutual covenants contained herein, the parties hereto agree as follows:

1. Pursuant to the authority granted in Article 6 of the Illinois Highway Code, 605 ILCS 5/7-101 *et seq.*, the CITY hereby agrees to transfer maintenance responsibilities to the VILLAGE of that portion of Woodland Trail as shown in Exhibit A attached hereto and incorporated in.
2. The VILLAGE hereby agrees to accept routine maintenance of said road, and to assume all routine maintenance responsibilities of said portion of Woodland Trail.
3. The CITY and CWLP has the right to close the road temporarily for reasonable access to the CWLP's retention site south of Woodland Trail.

MAINTENANCE AGREEMENT

4. The VILLAGE shall ensure Woodland Trail is designed and built to existing roadway capacity. The CITY and CWLP shall not be responsible for damage to the road due to loads of heavy equipment based on current use.
5. Erosion control standards delineated in Chapter 154 the CITY's Code of Ordinances must be followed for the Woodland Trail road construction and Spartan Valley Subdivision construction.
6. The CITY and CWLP shall have unhindered access to its property.
7. The CITY and CWLP shall not be responsible for any costs related to the existing road or any upgrades or maintenance.
8. It is mutually agreed that this maintenance agreement will become effective immediately upon execution of this agreement by both parties.

This agreement shall be binding upon and to the benefit of the parties hereto, their successors and assignees.

City of Springfield, IL, a municipal Corporation

Attest:

Clerk

(SEAL)

By: _____

TITLE: _____

DATE: _____

Attest:

Pat Schrad
Clerk


(SEAL)

Village of Chatham

By: *Thomas S Gray*

TITLE: *Village President*

DATE: *10-25-16*

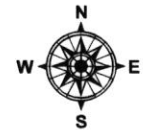

1 inch = 1,000 feet

Prepared: October, 2016

EXHIBIT A Woodland Trail


Legend

-  Agreement Area
-  Chatham Corp Limits
-  Springfield Corp Limits

FOR REFERENCE PURPOSES ONLY
THE FINAL JUDGMENT OF SUITABILITY
FOR ANY SPECIFIC APPLICATION IS THE
SOLE RESPONSIBILITY OF THE END USER

PORTIONS OF THIS DATA MAY HAVE BEEN
PROVIDED BY SANGAMON COUNTY

EXHIBIT B SPARTAN ESTATES

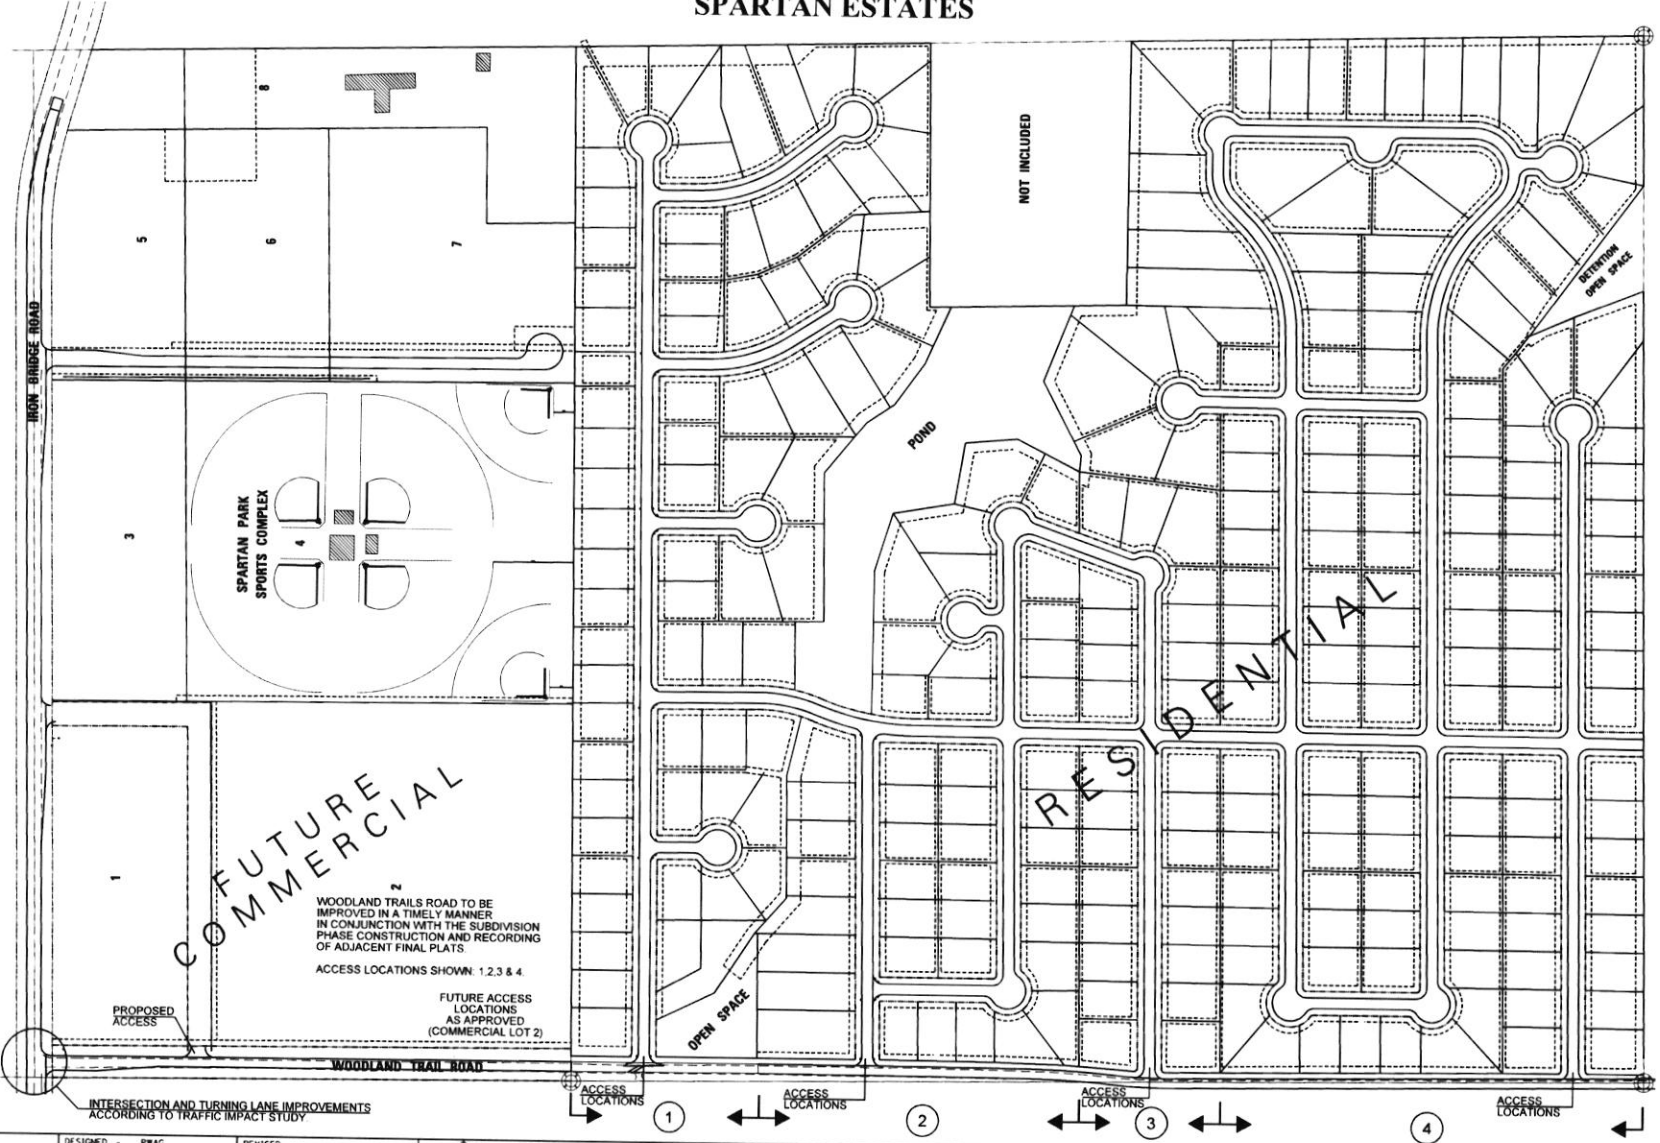

USER NAME - Fuhrmann
 PLOT SCALE - 300,000 / 1" = 1/4" MI.
 PLOT DATE - 10/21/2016

DESIGNED - PRAG	REVISED -
DRAWN - THW	REVISED -
CHECKED -	REVISED -
DATE -	REVISED -



2892 SOUTH 11TH STREET
 SPRINGFIELD, IL 62701
 PH. 217-928-5577
 FAX 217-928-5575
 WWW.FUHRMANN-ENG.COM

PERUIA OFFICE:
 416 FULTON ST. SUITE 140
 PERUIA, ILLINOIS 61602
 PH. (309) 733-1498

CHAMPAIGN OFFICE:
 1800 S. OAK ST. SUITE 104
 CHAMPAIGN, ILLINOIS 61602

SPARTAN ESTATES	
SCALE:	SHEET OF 46 SHEETS STA. TO STA.